


EVACUATION DIAGRAM

SUNBURY AQUATIC & LEISURE CENTRE
20 LIGAR STREET
SUNBURY VIC 3429


EMERGENCY PROCEDURES:

Fire and Emergency Options: In Case of Fire

- R REMOVE PEOPLE FROM IMMEDIATE DANGER AREA**
 Continually assess the situation, do not put yourself or others at risk. Do not obstruct exits and/or exit routes
- A ALERT OTHER PEOPLE IN VICINITY OF THE FIRE / EMERGENCY**
 Dial 000 and ask for Fire Brigades
- C CONFINE FIRE/SMOKE**
 Close doors behind you and where practicable, windows also (to contain smoke/fire)
- E EVACUATE**
 Extinguish/contain fire, if trained and if safe to do so

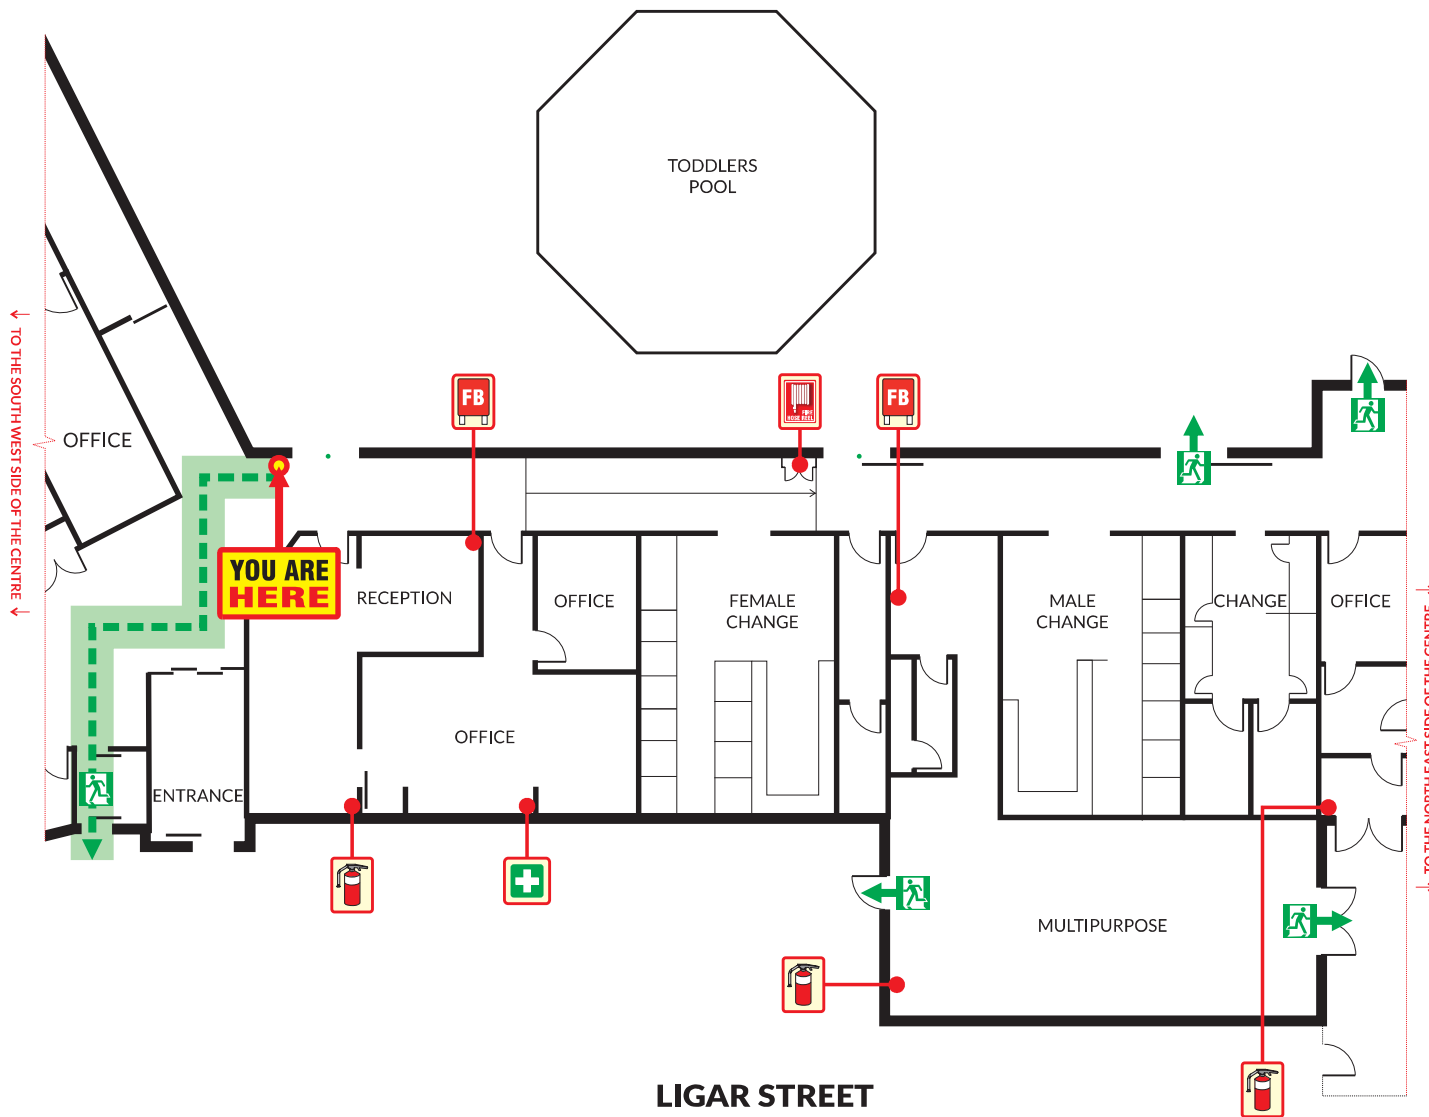

SITE PLAN:

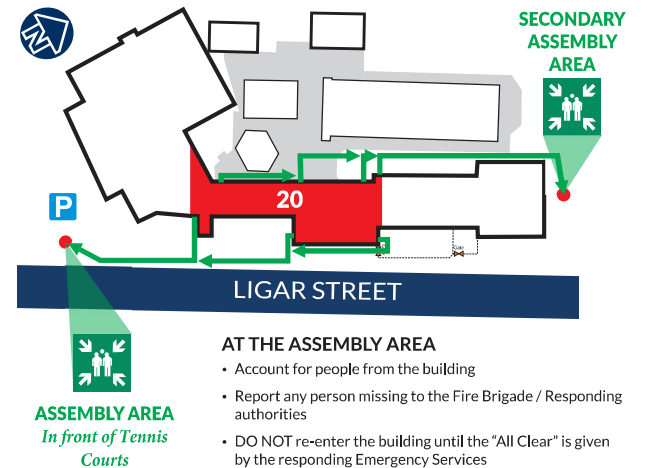

- AT THE ASSEMBLY AREA**
- Account for people from the building
 - Report any person missing to the Fire Brigade / Responding authorities
 - DO NOT re-enter the building until the "All Clear" is given by the responding Emergency Services

LEGEND:

- Exit
- Egress Route
- Secondary Egress Route
- Fire Extinguisher (DCP)
- First Aid Kit
- Fire Hose Reel
- Fire Blanket

GROUND

