

EVACUATION DIAGRAM


SUNBURY AQUATIC & LEISURE CENTRE
20 LIGAR STREET
SUNBURY VIC 3429

EMERGENCY PROCEDURES:

Fire and Emergency Options: In Case of Fire

- R REMOVE PEOPLE FROM IMMEDIATE DANGER AREA**
 Continually assess the situation, do not put yourself or others at risk. Do not obstruct exits and/or exit routes
- A ALERT OTHER PEOPLE IN VICINITY OF THE FIRE / EMERGENCY**
 Dial 000 and ask for Fire Brigades
- C CONFINE FIRE/SMOKE**
 Close doors behind you and where practicable, windows also (to contain smoke/fire)
- E EVACUATE**
 Extinguish/contain fire, if trained and if safe to do so


LIGAR STREET

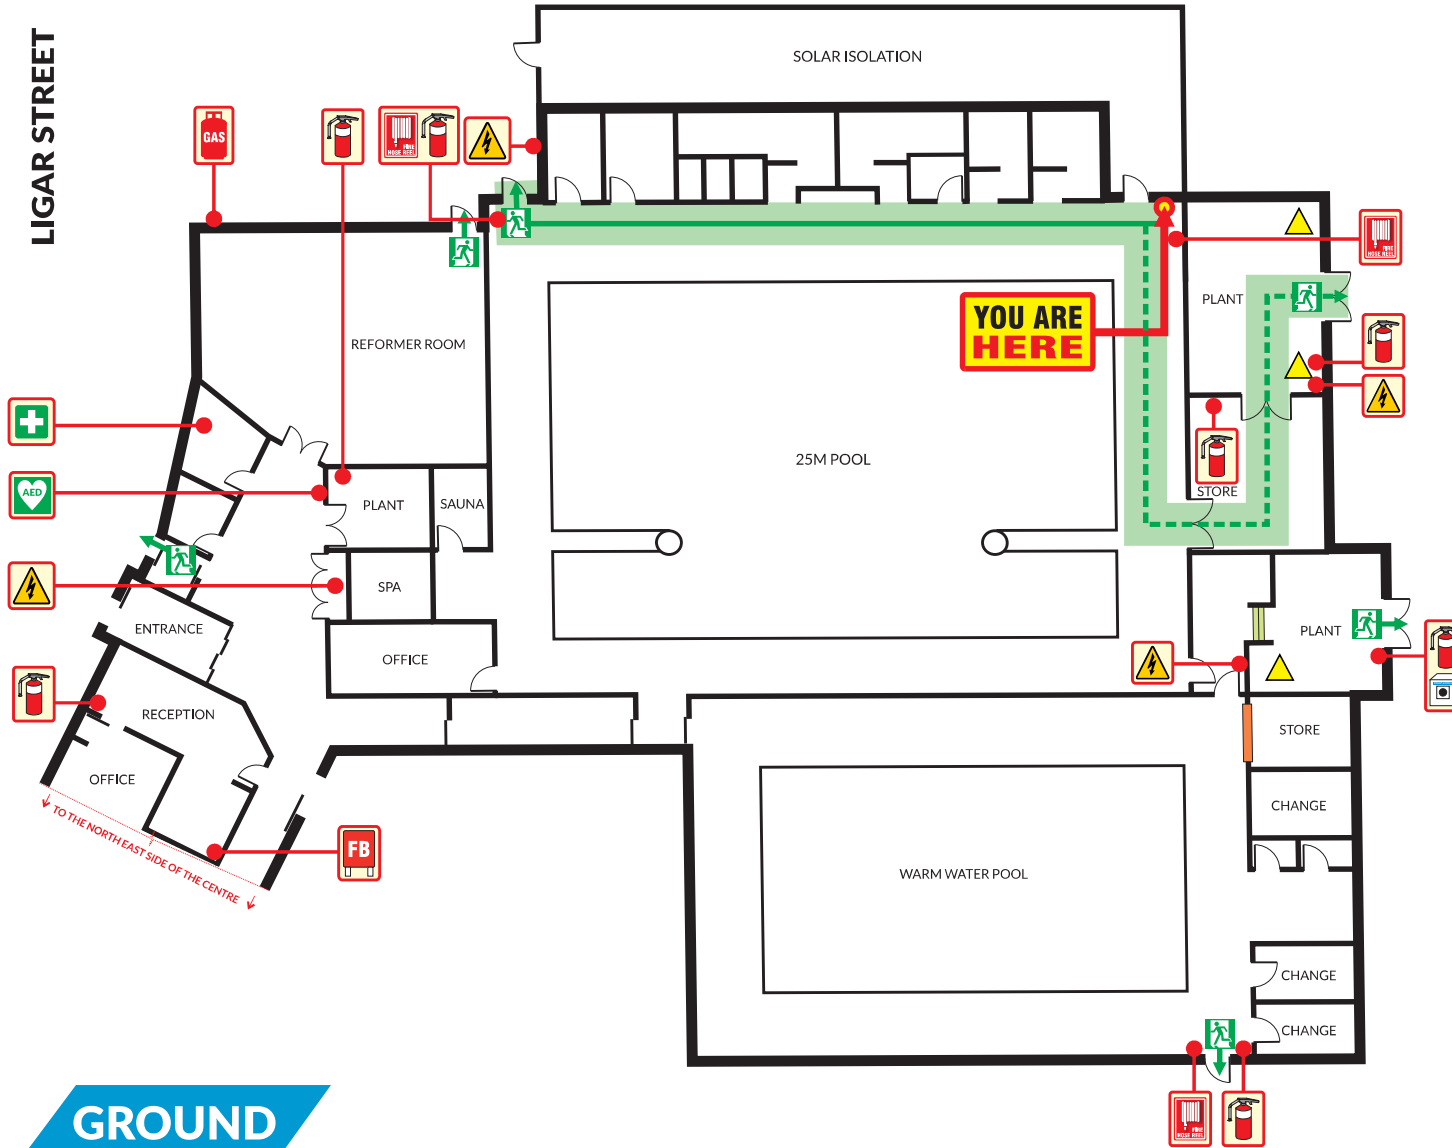

SITE PLAN:

AT THE ASSEMBLY AREA

- Account for people from the building
- Report any person missing to the Fire Brigade / Responding authorities
- DO NOT re-enter the building until the "All Clear" is given by the responding Emergency Services

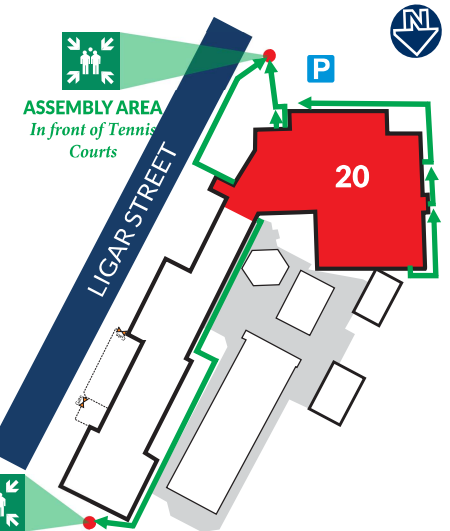

GROUND

- LEGEND:**
- Exit
 - Egress Route
 - Secondary Egress Route
 - Fire Extinguisher (DCP)
 - First Aid Kit
 - Fire Hose Reel
 - Fire Blanket
 - Emergency Door Release (White)
 - Defibrillator
 - Roller Door
 - Hazardous Chemicals
 - Gas
 - Electrical Distribution Board

